


YORK
TOWNSHIP
BELMONT COUNTY, OHIO 1984
Sec. 33, T. 4, R. 3

SCALE IN FEET
0 100 200 400 600

FRED F. BENNETT, COUNTY ENGINEER

REVISED 3-2011

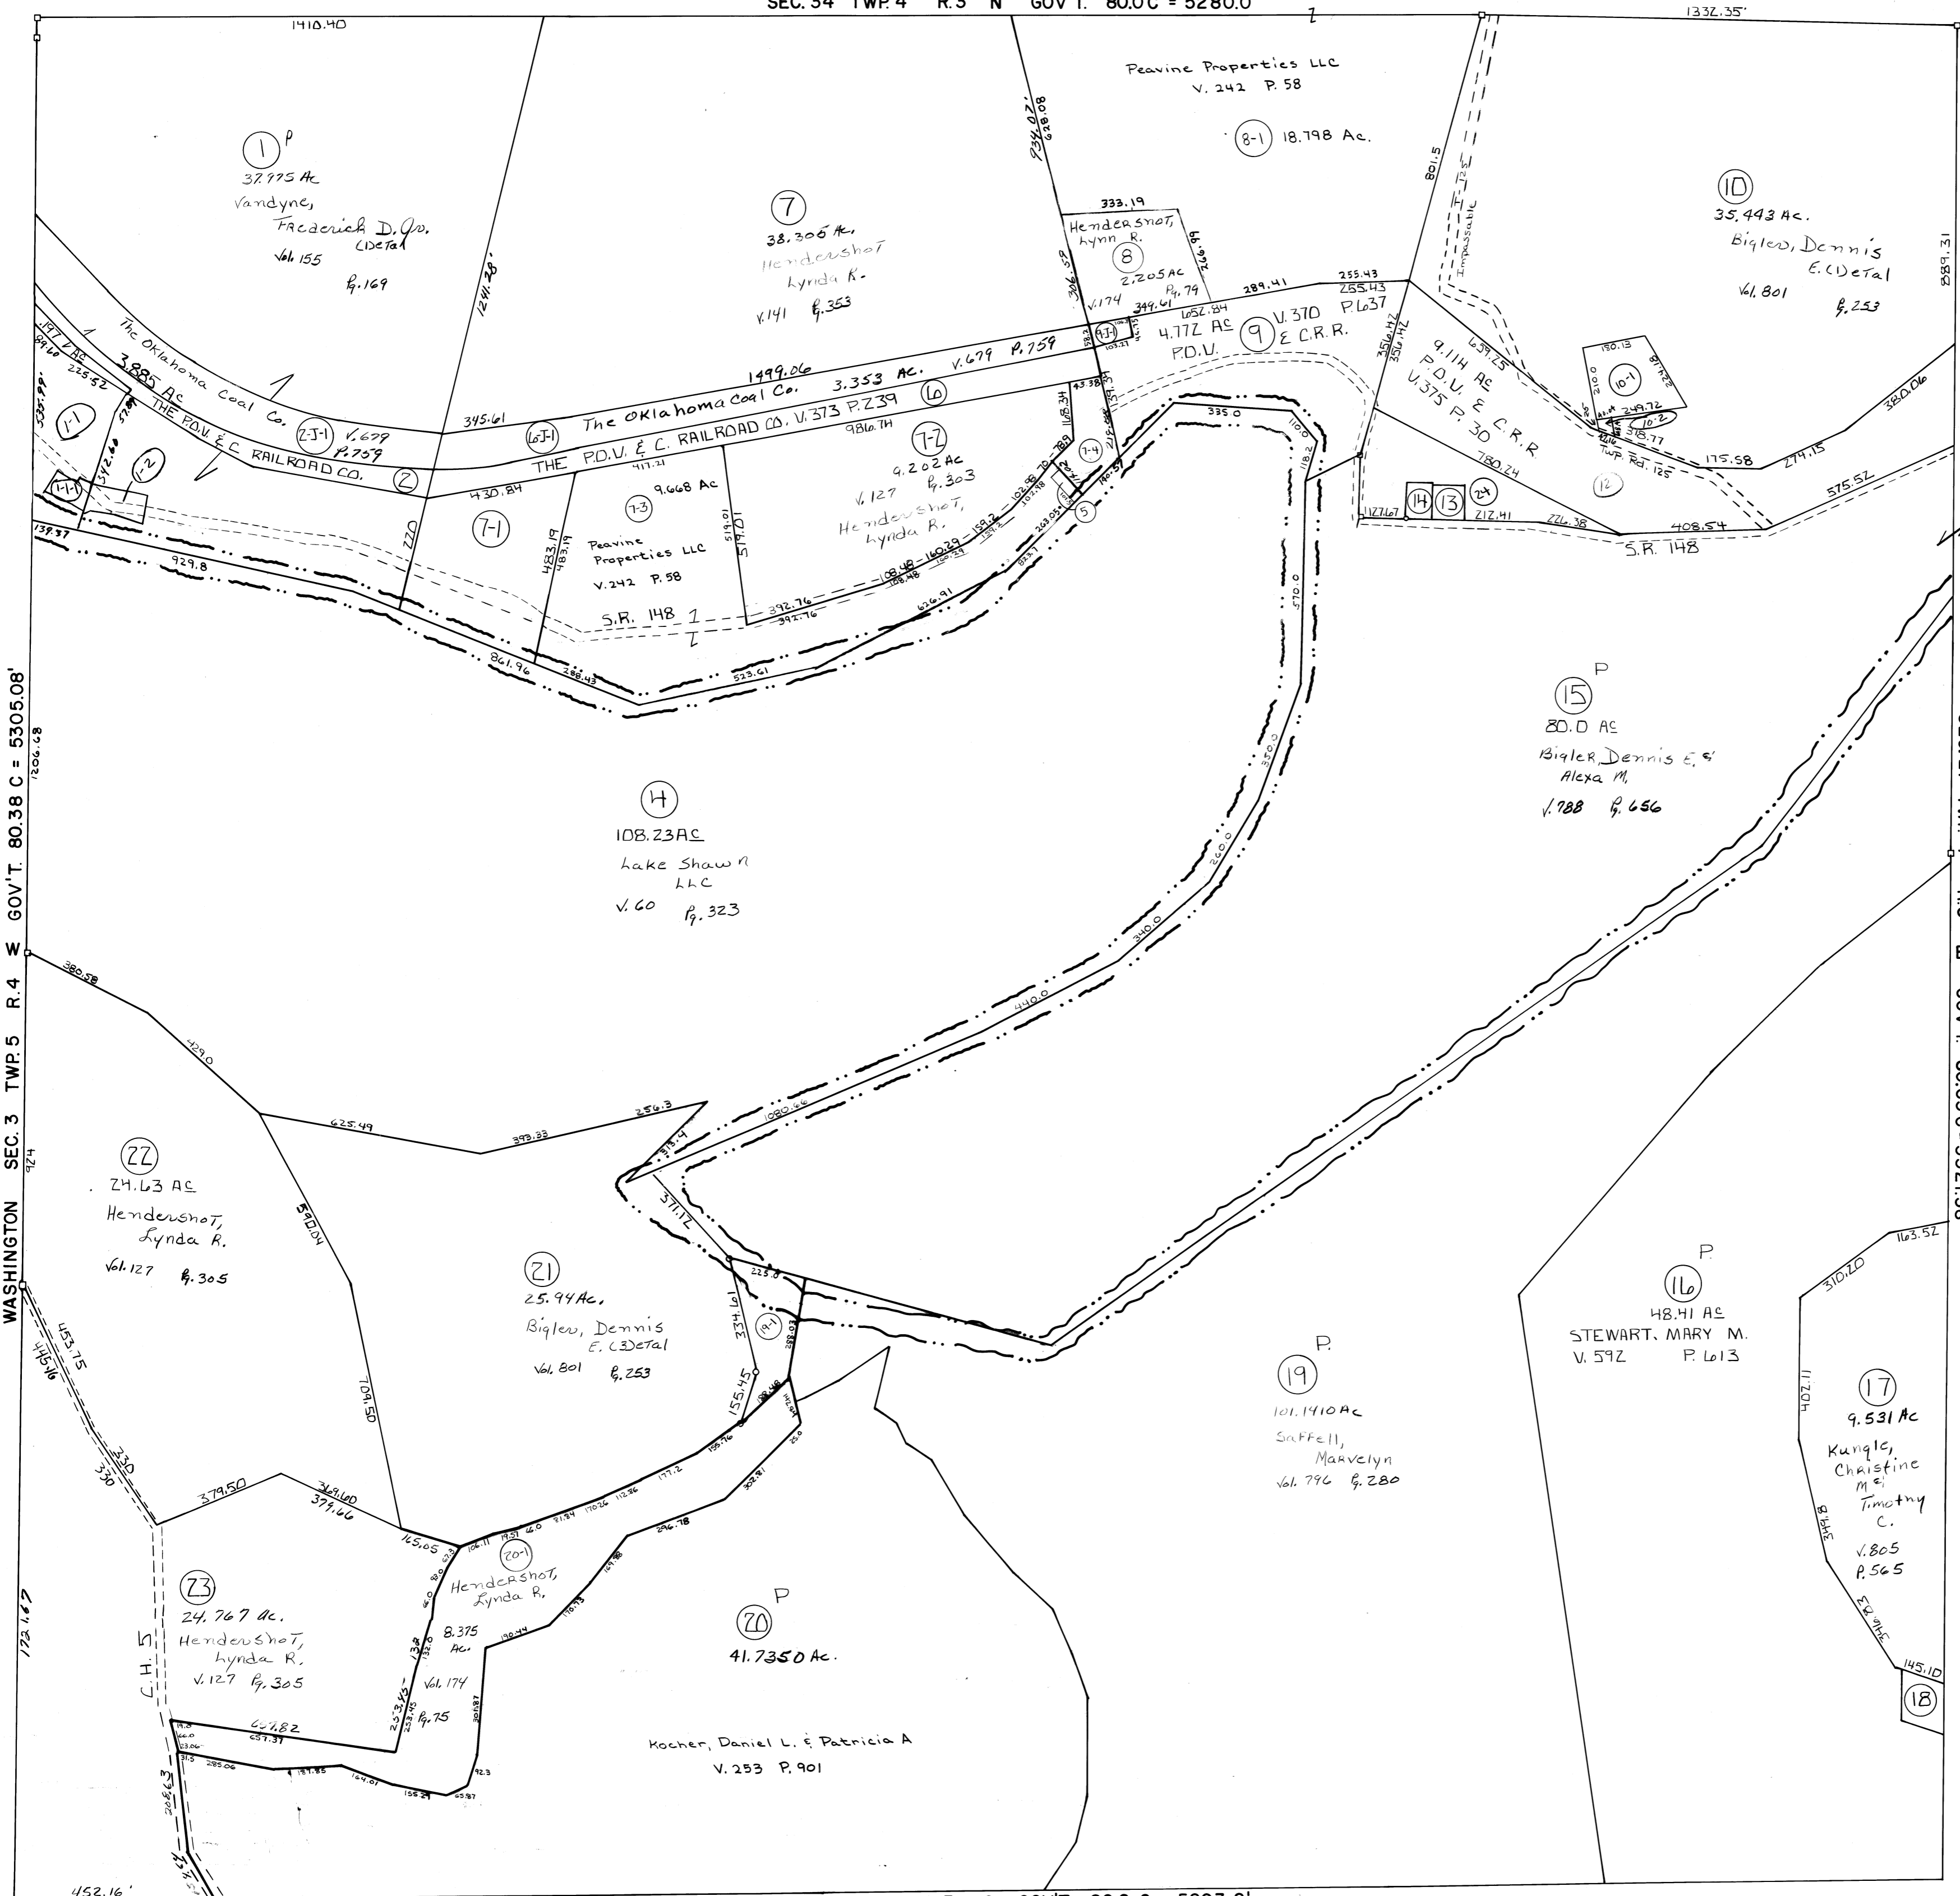

| NO. | NAME | VOL. | PG. | ACRES |
|-------|--|------|-----|-------|
| 2 | THE P.D.V. & C.R.R. CO. | 389 | 550 | 5.177 |
| 3 | PENDEL CO. | 458 | 506 | 1.24 |
| 5 | Lake Shawn LLC | 60 | 333 | .059 |
| 13 | THE CEMETERY | 214 | 502 | 0.19 |
| 14 | TRUSTEES OF FAME METHODIST CHURCH | 417 | 172 | 0.17 |
| 18 | | 668 | 474 | .40 |
| 1-1 | The Oklahoma Coal Co | 679 | 259 | 1.911 |
| 7-1 | Vandyne, Frederick D. Jr. (Detail Trustees) | 155 | 169 | 2.188 |
| 10-1 | Bigler, Dennis E. & Alexa M. | 492 | 883 | 1.033 |
| 24 | Bigler, Dennis E. (Detail) | 801 | 233 | 2.140 |
| 19-1 | Hendershot, Lynda R. | 174 | 75 | 1.199 |
| 10-2 | Bigler, Dennis & Alexa | 478 | 288 | .034 |
| 7-4 | Hendershot, Lynda R. | 174 | 79 | 0.782 |
| 1-2 | State of Ohio EWD | 721 | 795 | .280 |
| 1-1-1 | State of Ohio 1WD | 723 | 713 | .214 |
| 93-1 | Peavine Properties LLC | 242 | 58 | 0.126 |

WASHINGTON SEC. 3 TWP. 5 R. 4 W. GOV'T. 80.38 C = 5305.08'

SEC. 27 TWP. 4 R. 3 E. GOV'T. 80.63 C = 5321.58'