


YORK
TOWNSHIP
BELMONT COUNTY, OHIO 1984
Sec.34, T.4, R.3

SCALE IN FEET
0 100 200 400 600

FRED F. BENNETT, COUNTY ENGINEER

REVISED 3-2011

NO.	NAME	VOL.	PG.	ACRE
2	Antolak, Stanley S. Rich	696	602	4.0
3	Antolak, Stanley S. Rich	696	602	2.5
4	Antolak, Stanley S. Rich	696	602	4.5
5	Antolak, Stanley S. Rich	696	602	2.75
6	Palmer, Donna	712	480	4.5
7	Palmer, Donna	712	480	2.75

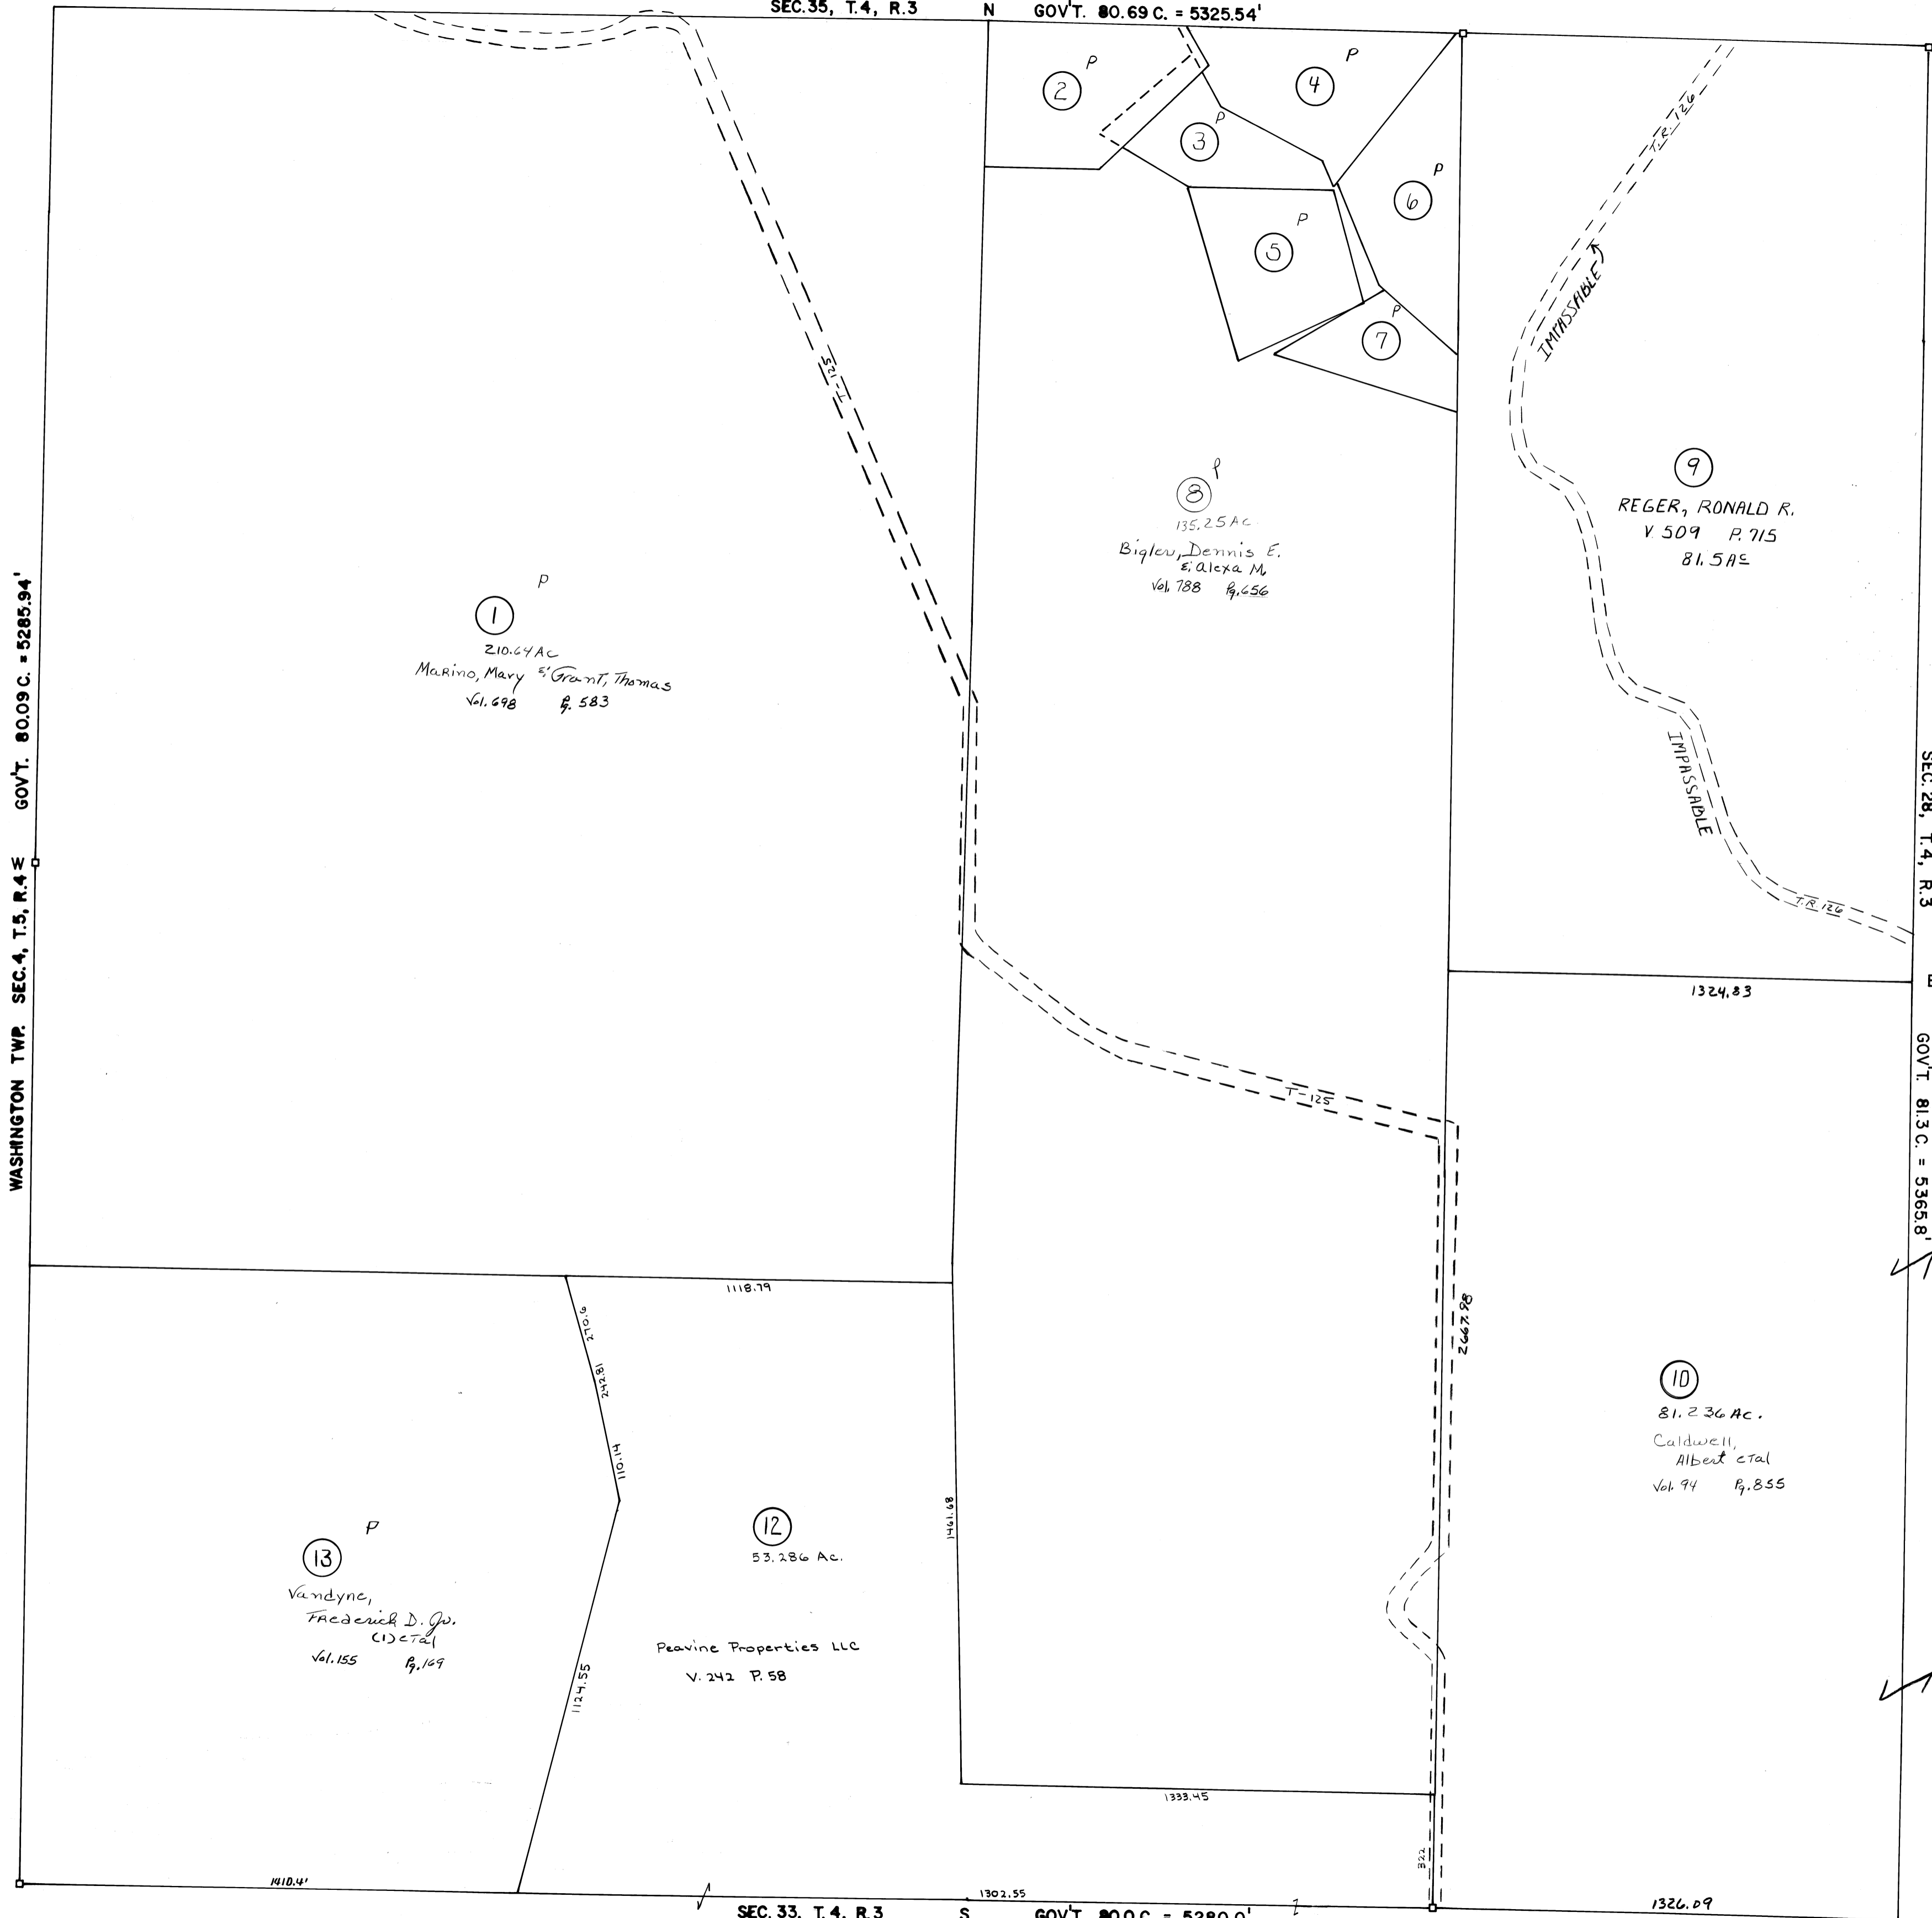

WASHINGTON TWP. SEC. 4, T. 5, R. 4 E GOV'T. 80.09 C. = 5285.94'

SEC. 28, T. 4, R. 3 E GOV'T. 81.3 C. = 5365.8'

Tr # 11 elim & comb w/ #12